



Booth Assignments

- 101 – Stryker
- 102 – Stryker
- 103 – ConMed Canada
- 104 – Biomarin
- 105 – RxBIO
- 106 – Aralez Pharmaceuticals
- 107 – Stevloc
- 108 –
- 109 –
- 110 – Tribe Medical Group
- 111 –
- 112 – Pendopharm
- 113 –
- 114 – Smith & Nephew
- 115 – DePuy Synthes
- 116 – DePuy Synthes
- 117 – Ondine Biomedical Inc.
- 118 – Bioventus
- 119 – Ortho Solutions
- 120 – Biocomposites
- 121 – Wright Medical Tech
- 122 –
- 123 – MicroPort Orthopedics
- 124 – Össur Canada Inc.
- 125 – DJO Canada
- 126 – Aesculap Biologics
- 127 – Zimmer Biomet
- 128 – Zimmer Biomet
- 129 – Zimmer Biomet
- 130 – Amgen
- 131 – Amgen
- 132 – Canadian Orthopaedic Foundation
- 133 – Bone and Joint Canada
- 134 – Sanofi Canada

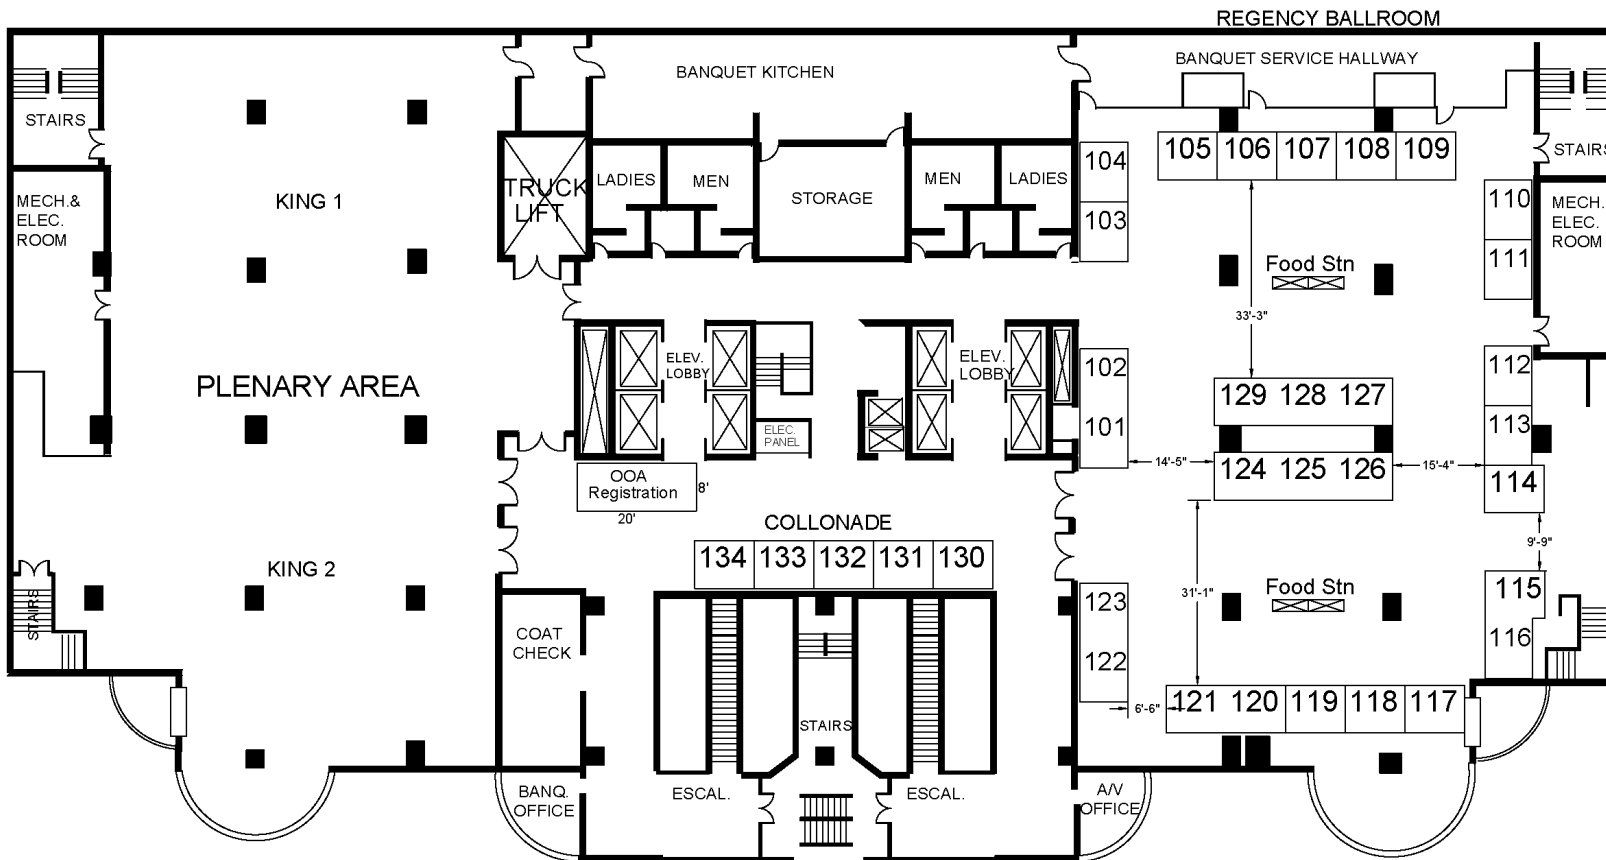

OOA AGM 2019
 November 08 - 09, 2019
 Hyatt Regency On King
 Convention Level

Drawn by D.R.
 Date: 03/07/2019
 Total No. of Booths: 34
 29 - Ballroom, 05 - Foyer
 All are arranged as 8'x10' booths.
 SUBJECT TO ON-SITE
 VERIFICATION

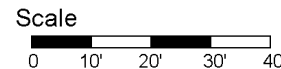

STRONCO

OOA reserves the right to make changes to the floor plan at all times.